

TENDER FORM FOR THE SUPPLY OF 校史廊裝修工程

Name and Address of School S.K.H. Tsoi Kung Po Secondary School

101 Chung Hau Street, Homantin, Kowloon

School Ref. No. NA

Tender Closing Date 9th June 2020

PART I

The undersigned hereby offers to supply all or any part of the items described in the Tender schedule attached with the delivery term quoted therein against the date of a firm order placed by the school at the price or the prices quoted in the Tender schedule free of all other charges and in accordance with any drawings and/or specifications provided by the school. In so doing, the undersigned acknowledges that all items not otherwise specified shall be in accordance with British Standard specifications where such exist; Tenders shall REMAIN OPEN FOR 90 DAYS after the Closing Date; and the school is not bound to accept the lowest or any Tender and reserves the right to accept all or any part of any Tender within the period during which the Tenders remain open. The undersigned also warrants that his Company's Business Registration and Employees' Compensation Insurance Policy are currently in force and that the items which his Company offers to supply do not to his knowledge infringe any patents.

PART II

RECONFIRMATION OF TENDER VALIDITY

With reference to Part I of this Tender document, it is reconfirmed that the validity of Tender offered by this company remains open for 90 days from 9th June 2020.

The undersigned also agrees to accept the fact that once the validity of Tender is reconfirmed, the pre-printed clause specified in the Company's Tender forms in regard to this nature shall NOT apply.

Dated this _____ day of _____ 20 _____.

Name (in block letters): _____

Signature _____ in the capacity of _____.

(State official position, e.g. Director, Manager, Secretary, etc.)

Duly authorized to sign Tenders for and on behalf of :

whose registered office is situated at _____

_____ Hong Kong.

Telephone No. _____ Fax No. _____

TENDER

(1) Item No.	(2) Description / Specification	(3) Quantity required	(4) Unit Rate	(5) Total Amount (HK\$)	(6) Delivery Offered
	校史廊裝修工程 (詳見附件一及附圖)	1			

We/ I understand that if we/ I fail to supply the stores as offered in our / my tender upon accepting school's order, we are / I am prepared to pay the price difference to the school if such stores are obtained from elsewhere.

Company Chop

Name of Supplier : _____

Name and Signature of Person authorized to sign Tender

Name (in block letters) _____

Signature: _____



Date : _____

聖公會蔡功譜中學
承投「校史廊裝修工程」

項目	工程內容	數量	金額
1.	牆身工程 - 天花及牆身刮底及批灰油乳膠漆	1 項	
2.	天花工程 - 新造防潮石膏板天花連燈槽 (連包天花電線槽) 或 新造防潮石膏板彎形天花連燈槽及滲光燈膜(連包天花電線槽)	1 項	
3.	木器工程 - 新造木紋防火板飾面趟摺門 (門板面可貼裝飾貼紙) 或 新造木紋防火板飾面掛板 (板面可貼裝飾貼紙) - 新造窗台飾面圍身 - 新造木紋飾面牆身及天花圍身連燈槽 - 新造掛牆玻璃門展示柜	1 項 1 項 1 項 5 組	
4.	水電工程 - 新造展示柜燈供電位及開關燈掣 - 供應及安裝燈具	1 項 1 項	
5.	清拆工程 - 清拆部分原有電線喉管 - 清拆原有飾物柜	1 項 1 項	
6.	地台工程 - 現有地台磚面新鋪無縫地板 (連工包料) 或 - 清拆現地台之後重鋪地台磚 - 新造牆腳線	1 項 1 項	
7.	前期工程 (請說明)	1 項	
8.	雜項 (請說明)	1 項	
9.	施工期間第三者保險及勞工保險	1 項	

報價時請註明以下項目

1. 每項目須列明金額
2. 施工期日數
3. 付款方法
 - 訂金 10%
 - 批圖後 20%
 - 完工 70% (2 星期內)
4. 保養期 12 個月
5. 包括提供材料版樣
6. 公眾地方保護工程
7. 提供施工及結構圖

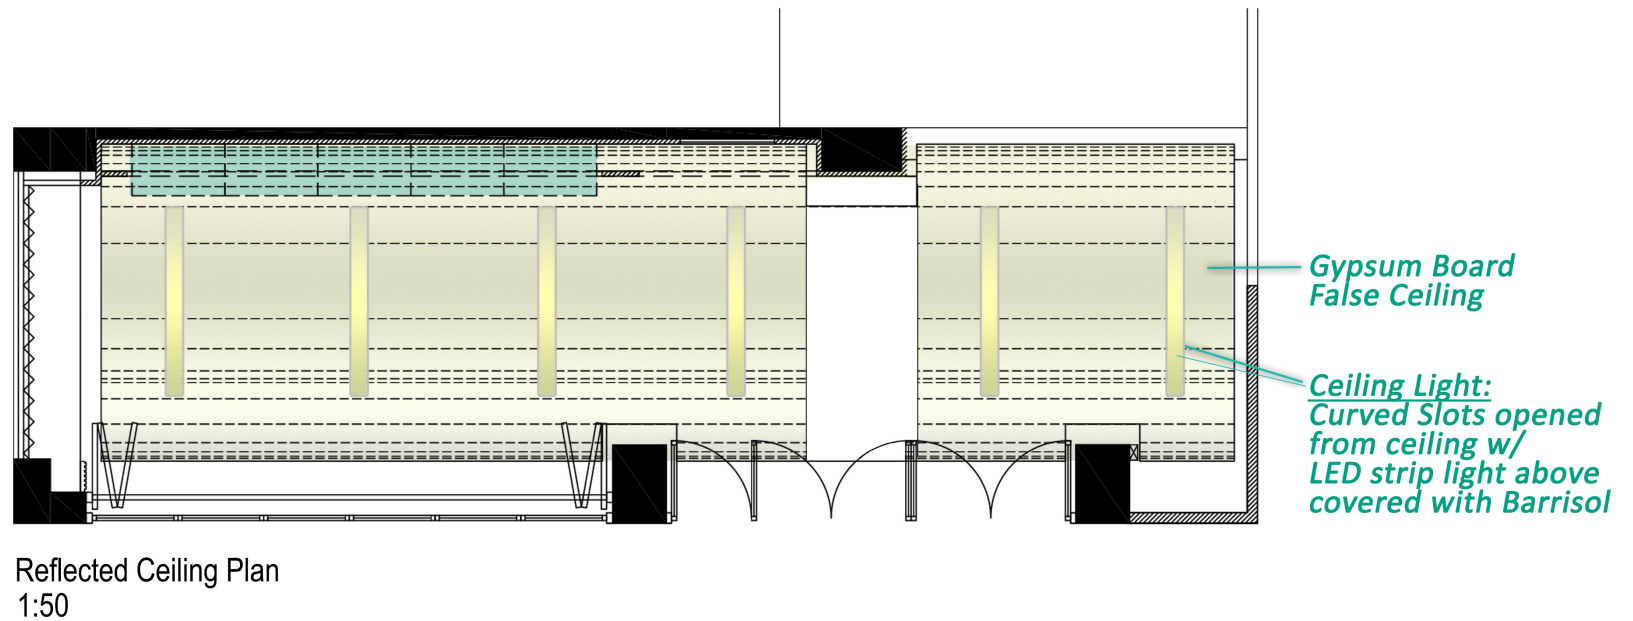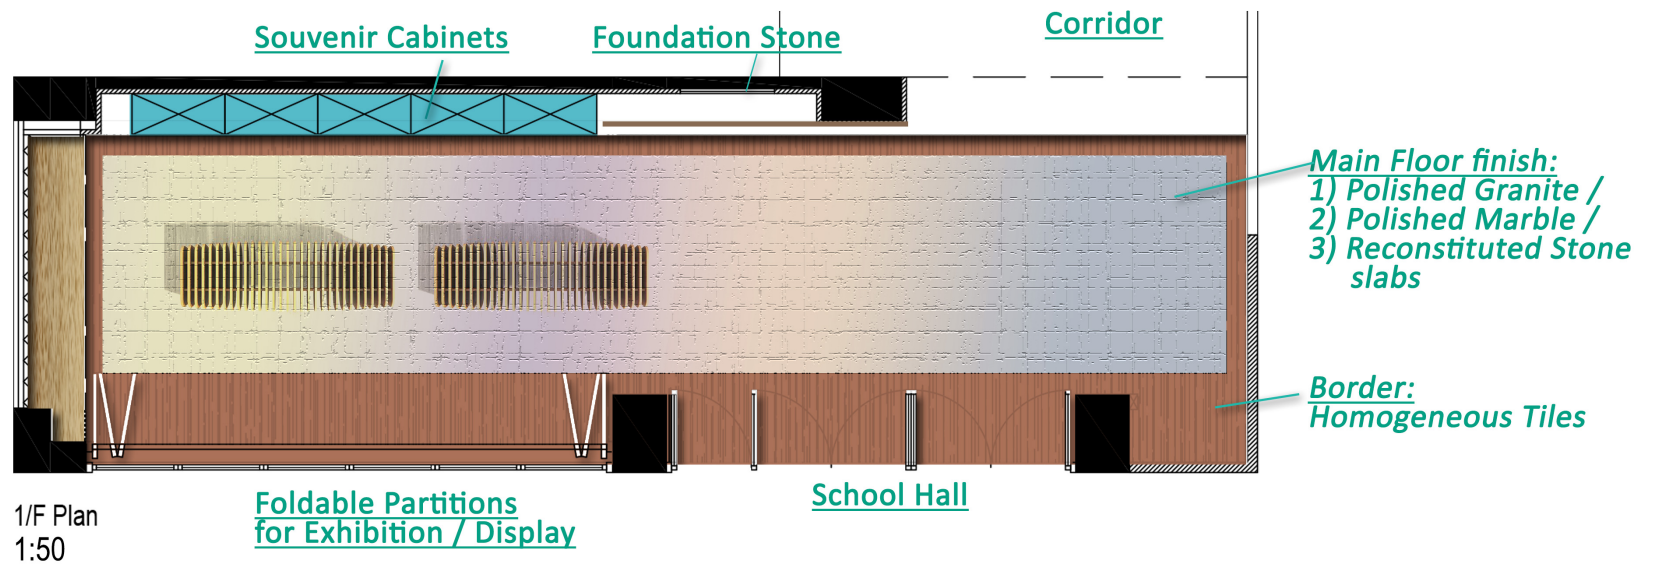

Do not scale from drawings. All drawings are the property of Imaxian Production. Copyright (c) 2019 Imaxian production. All rights reserved.

Imaxian Production

Project: Proposed History Corner at
 SKH Tsoi Kung Po Secondary School at
 101 Chung Hau Street, Kowloon

Drawing Title:
 1/F Plan & Reflected Ceiling Plan

Drawing No.: AL-01-01
Revision No.: -

Issue Date: MAR 2019
Scale: as shown



Option 2 - Tranquil Colours (Partitions closed)



Option 2 - Tranquil Colours (Partitions opened)